


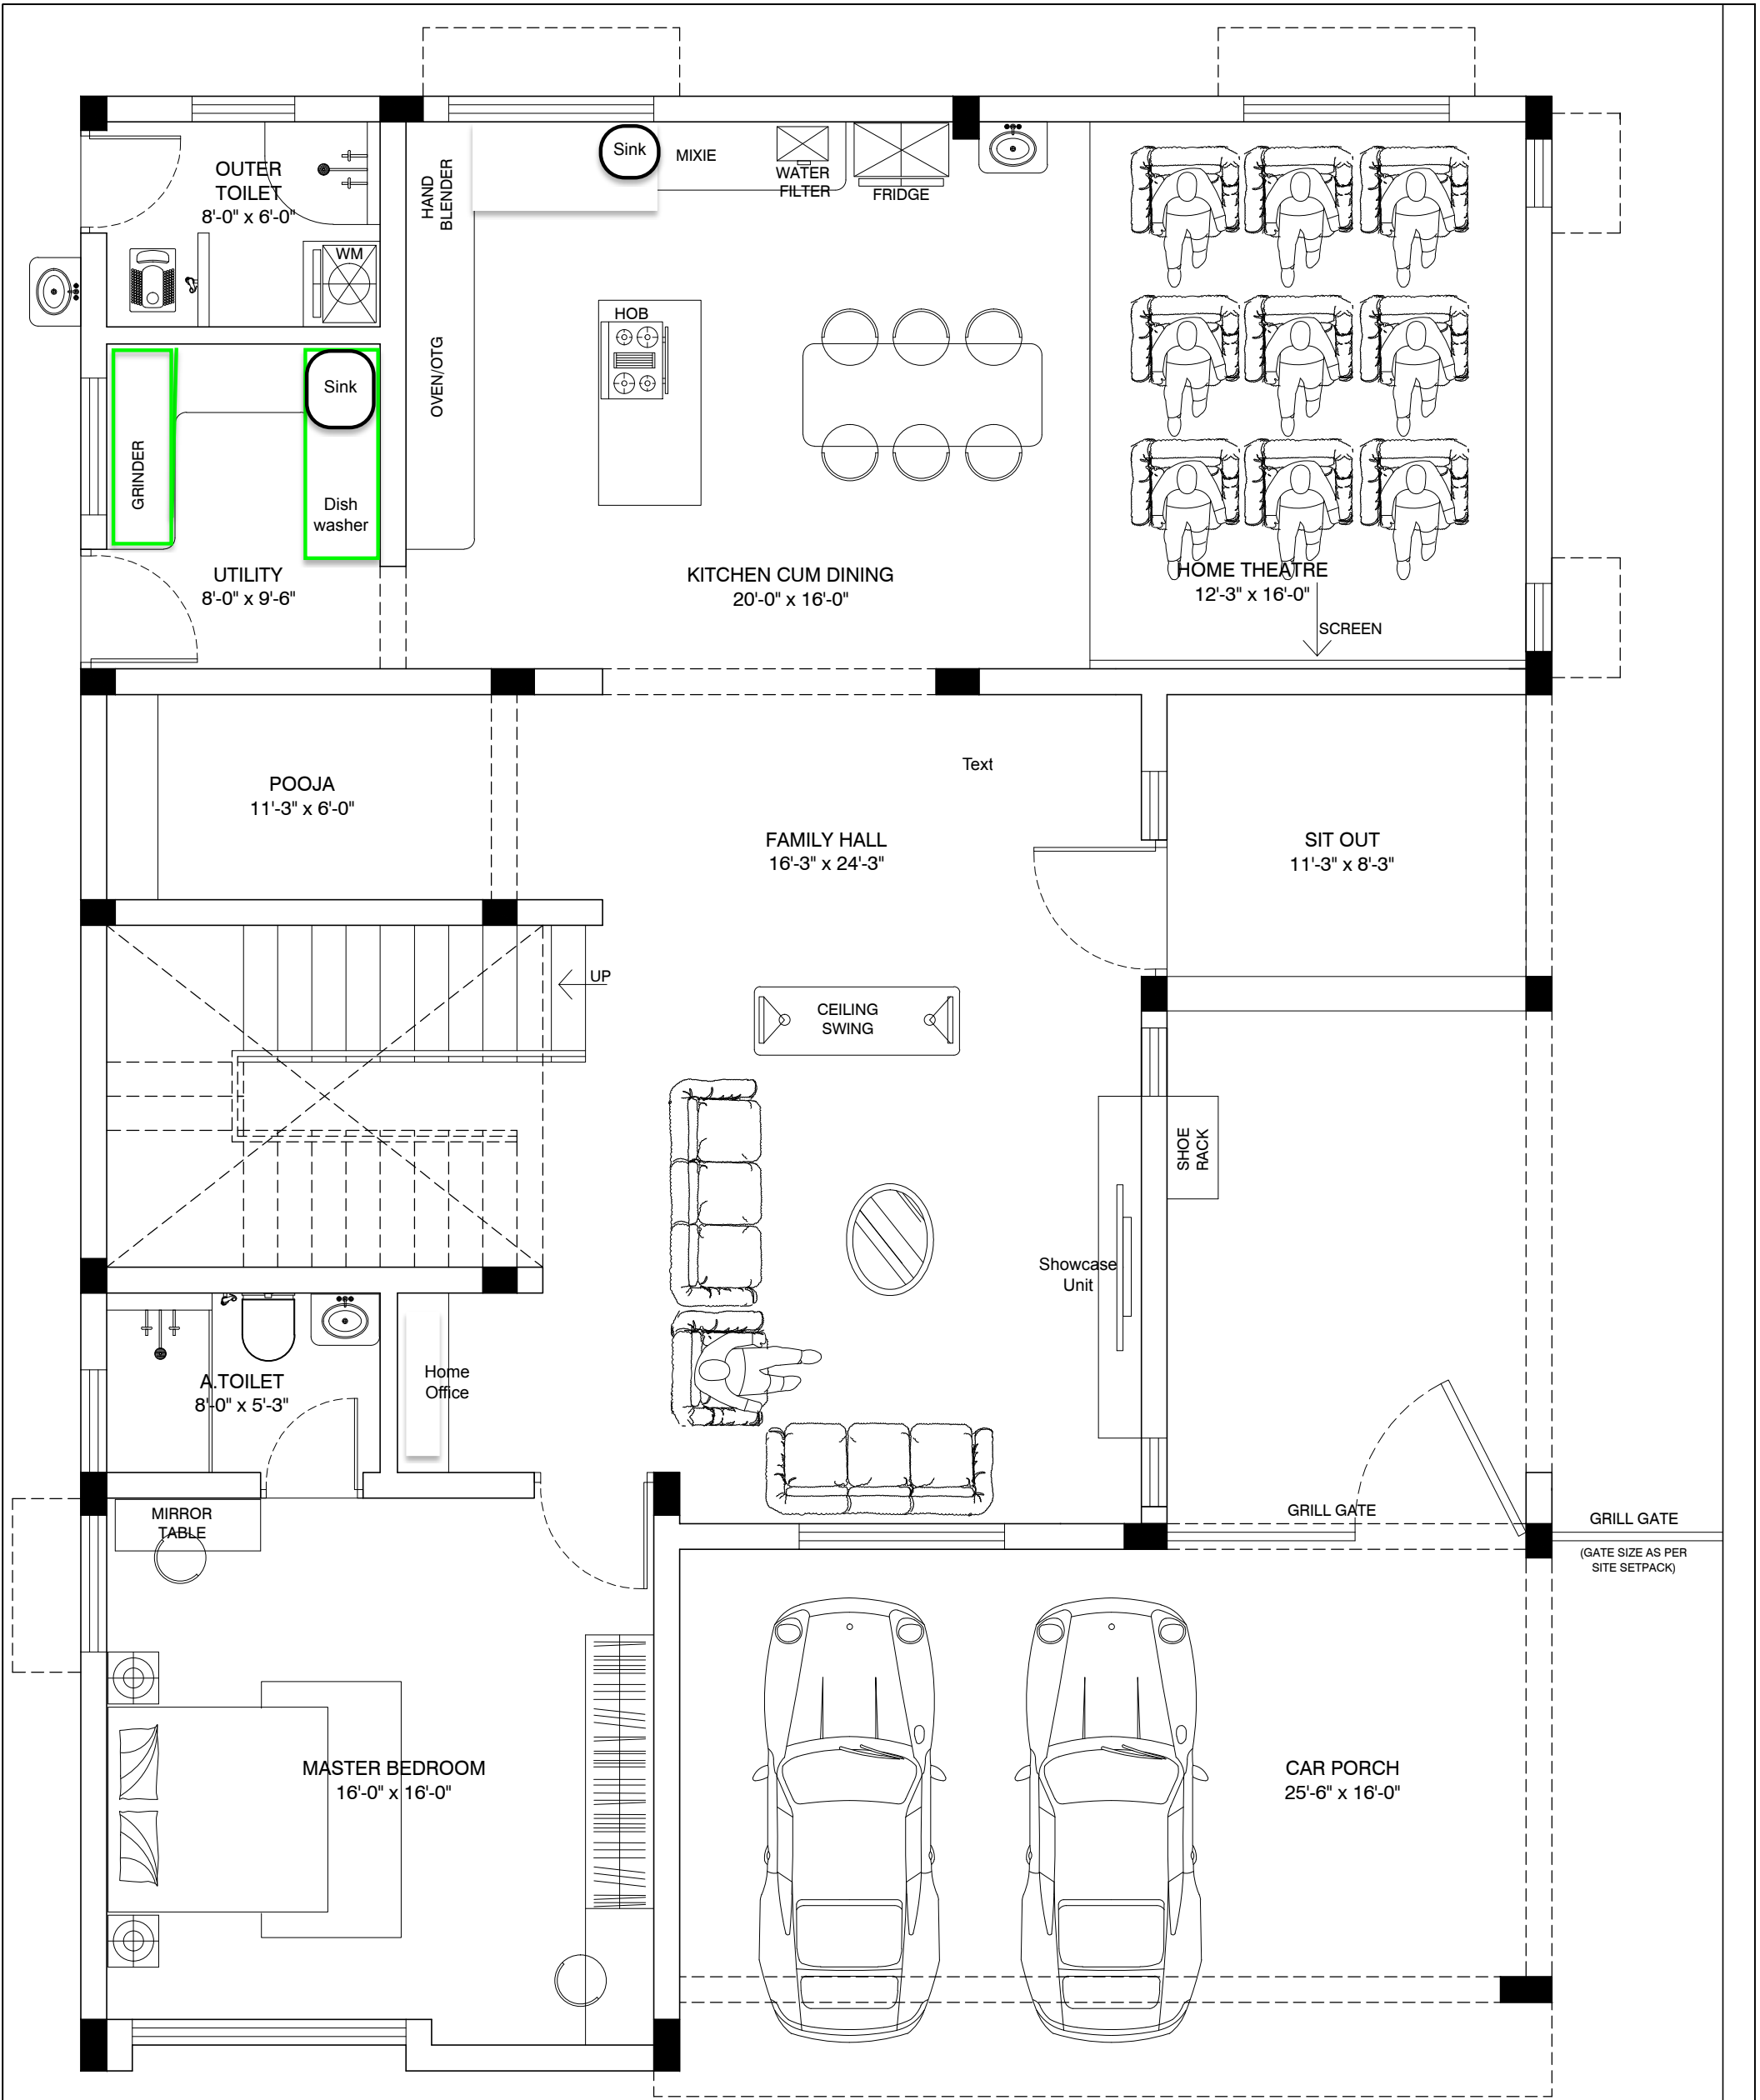

GROUND FLOOR PLAN

REVISED DATE : 06-08-2022

PROJECT	RESIDENCE (G+1 FLOORS)		DESIGN BY : Ar. ANBU RAJA R						COPYRIGHT: THIS DRAWING IS A COPYRIGHT IS NOT TO BE REPRODUCED, COPIED HANDED OVER TO A THIRD PARTY OR USED FOR ANY OTHER PURPOSE OTHER THAN FOR THE PROJECT INVOLVED WITHOUT THE KNOWLEDGE OF THE ARCHITECT/DESIGNER.				 [architects interiors structurals pmc] No-27/2, 1st floor, Vilankurichi Road, Near Kamalaprakasam Hospital, Kalapatti, Coimbatore - 641 048 Website : www.apkarchitects.co.in Mobile : +91-9442405956 Email : apkarchitects@gmail.com			
LOCATION	KALAPATTY, COIMBATORE		DRAWN BY : Ar.SABARINATHAN M													
CLIENT	MR SANTHOSH		CHECKED BY : Ar. ANBU RAJA R													
DWG NAME	FURNITURE LAYOUT		All Dimention are in Feet and Inches													
BUILDER	-		DATE	23-07-2023	REV 1	27-07-2022	DISCUSSION		APPROVAL		TENDER		EXECUTION	✓		
SHEET NO	01/02	SHEET SIZE	A3	SCALE	1:100	REV 2									01-08-2022	
						REV 3										
						REV 4										